

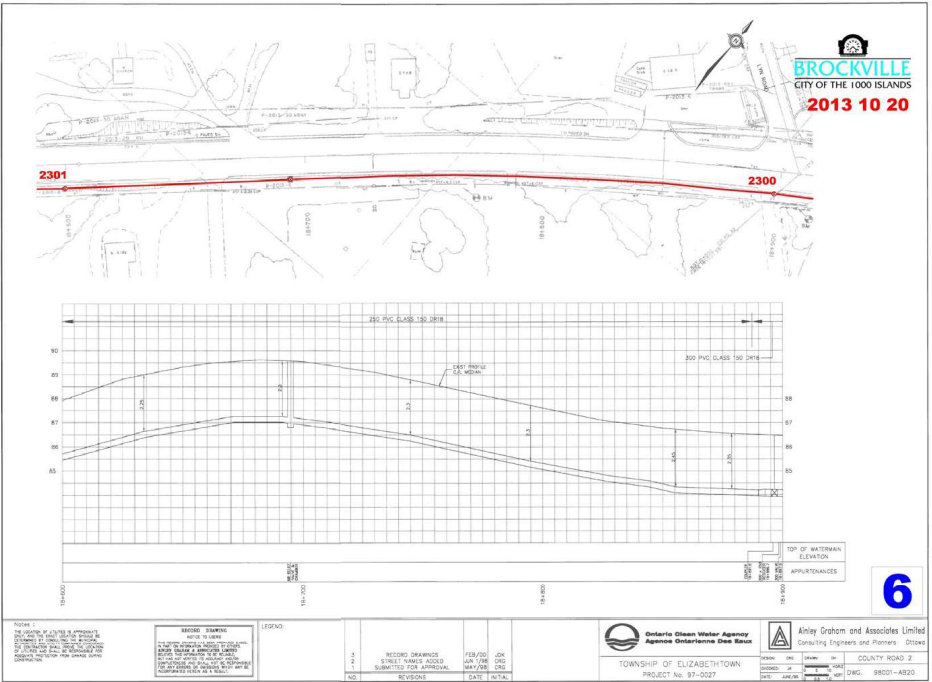


Watermain System

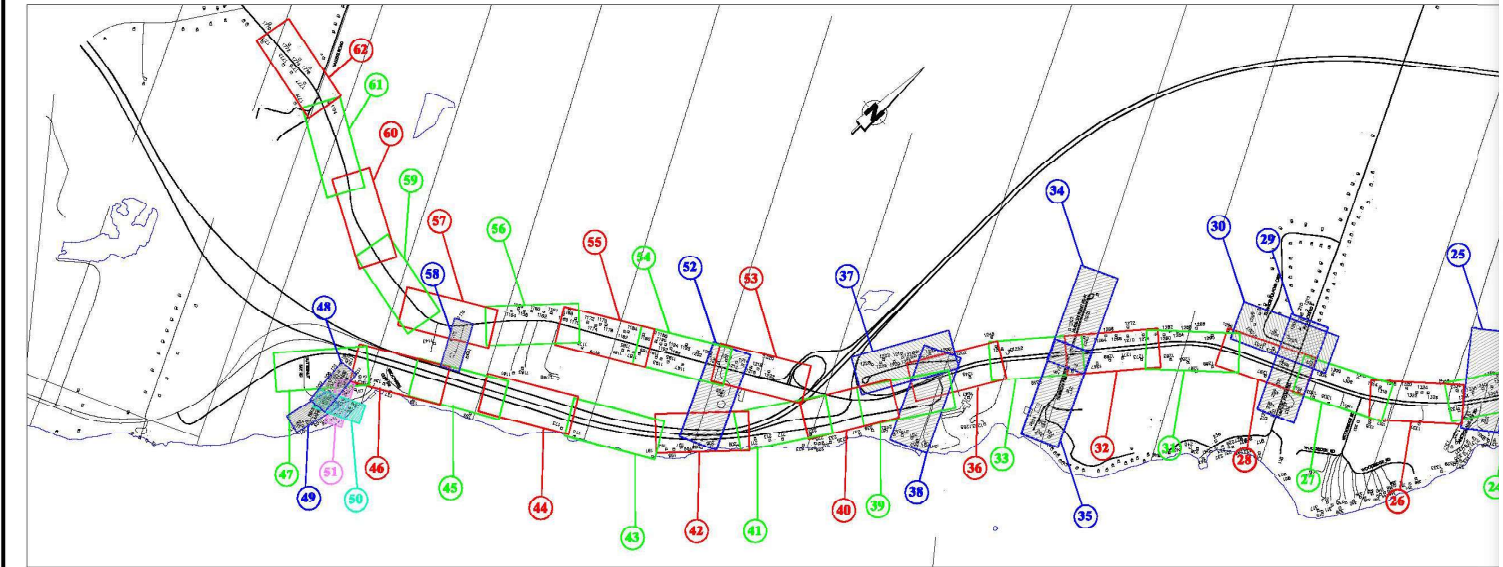

COUNTY ROAD NO.2 WATERMAIN EXTENSION

KEY PLAN

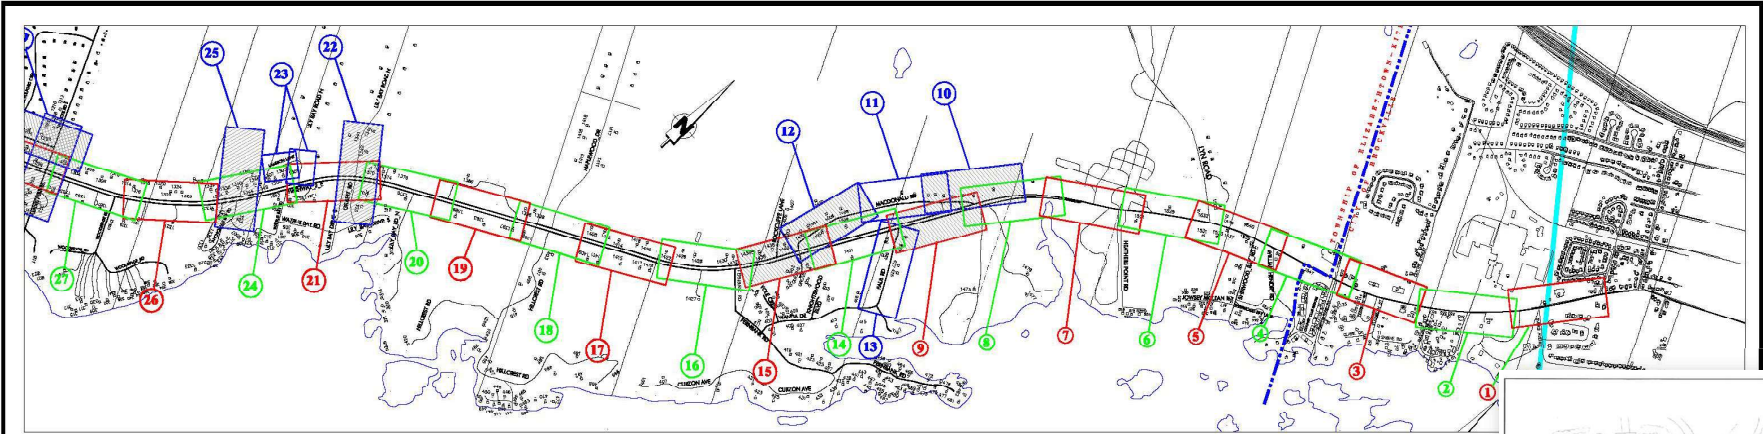

DATE 2006 11 10
 PLAN PREPARED BY: D.C.D.
 CITY OF BROCKVILLE, OPERATIONS DEPARTMENT

Ontario Clean Water Agency
 Agence Ontarienne Des Eaux
 Anley Graham and Associates Limited
 Consulting Engineers and Planners - Ottawa
 TOWNSHIP OF ELIZABETHTOWN
 PROJECT No. 97-0027
 COUNTY ROAD 2
 DWG. 98001-4820